

PROPOSED GLADSTONE ISLAMIC CENTRE
 ISLAMIC SOCIETY OF GLADSTONE INC.
 4 ANSON CLOSE, TOOLOOA

SITE ANALYSIS


SITE AREA 8538 SQ.M
 GFA 589 SQ.M.

	REQUIRED	PROVIDED
SITE COVER	70% MAX. = 5977 SQ.M.	10.4 = 819.4 SQ.M.
CAR PARKING	5977 SQ.M. 1 CAR PER 10 PEOPLE (PRAYER & MULTIPURPOSE AREA 359.2 SQ.M./10)=36 CARS	60 CARS
BICYCLE PARKING	1 BICYCLE PER 400 SQ.M OF GFA	4 BICYCLES
LRV PARKING	1 LRV/BUS	1 LRV/BUS
SRV PARKING	1 SRV	1 SRV

FLOOR AREAS

MAIN PRAYER AREA	218.3 SQ.M.
SECOND PRAYER AREA	61.6 SQ.M.
MULTIPURPOSE HALL # 1	48.0 SQ.M.
MULTIPURPOSE HALL # 2	31.3 SQ.M.
STORE ROOMS & SANITARY FACILITIES	209.7 SQ.M.
KITCHEN	37.1 SQ.M.
OFFICE	18.4 SQ.M.
COVERED AREA (FOYER)	164.4 SQ.M.
PORCH	13.6 SQ.M.
TOTAL	802.4 SQ.M.

TOTAL PRAYER AREAS & MULTIPURPOSE AREAS	359.2 SQ.M.
TOTAL LANDSCAPING & LAWN AREAS	3346.2 SQ.M.
CHILDRENS PLAY AREA	187.2 SQ.M.
PROPOSED CARPARKING & WALKWAYS	2176.7 SQ.M.
EXISTING CONCRETE DRIVEWAY	389.5 SQ.M.
TOTAL SEALED/PAVED AREA	2566.4 SQ.M.

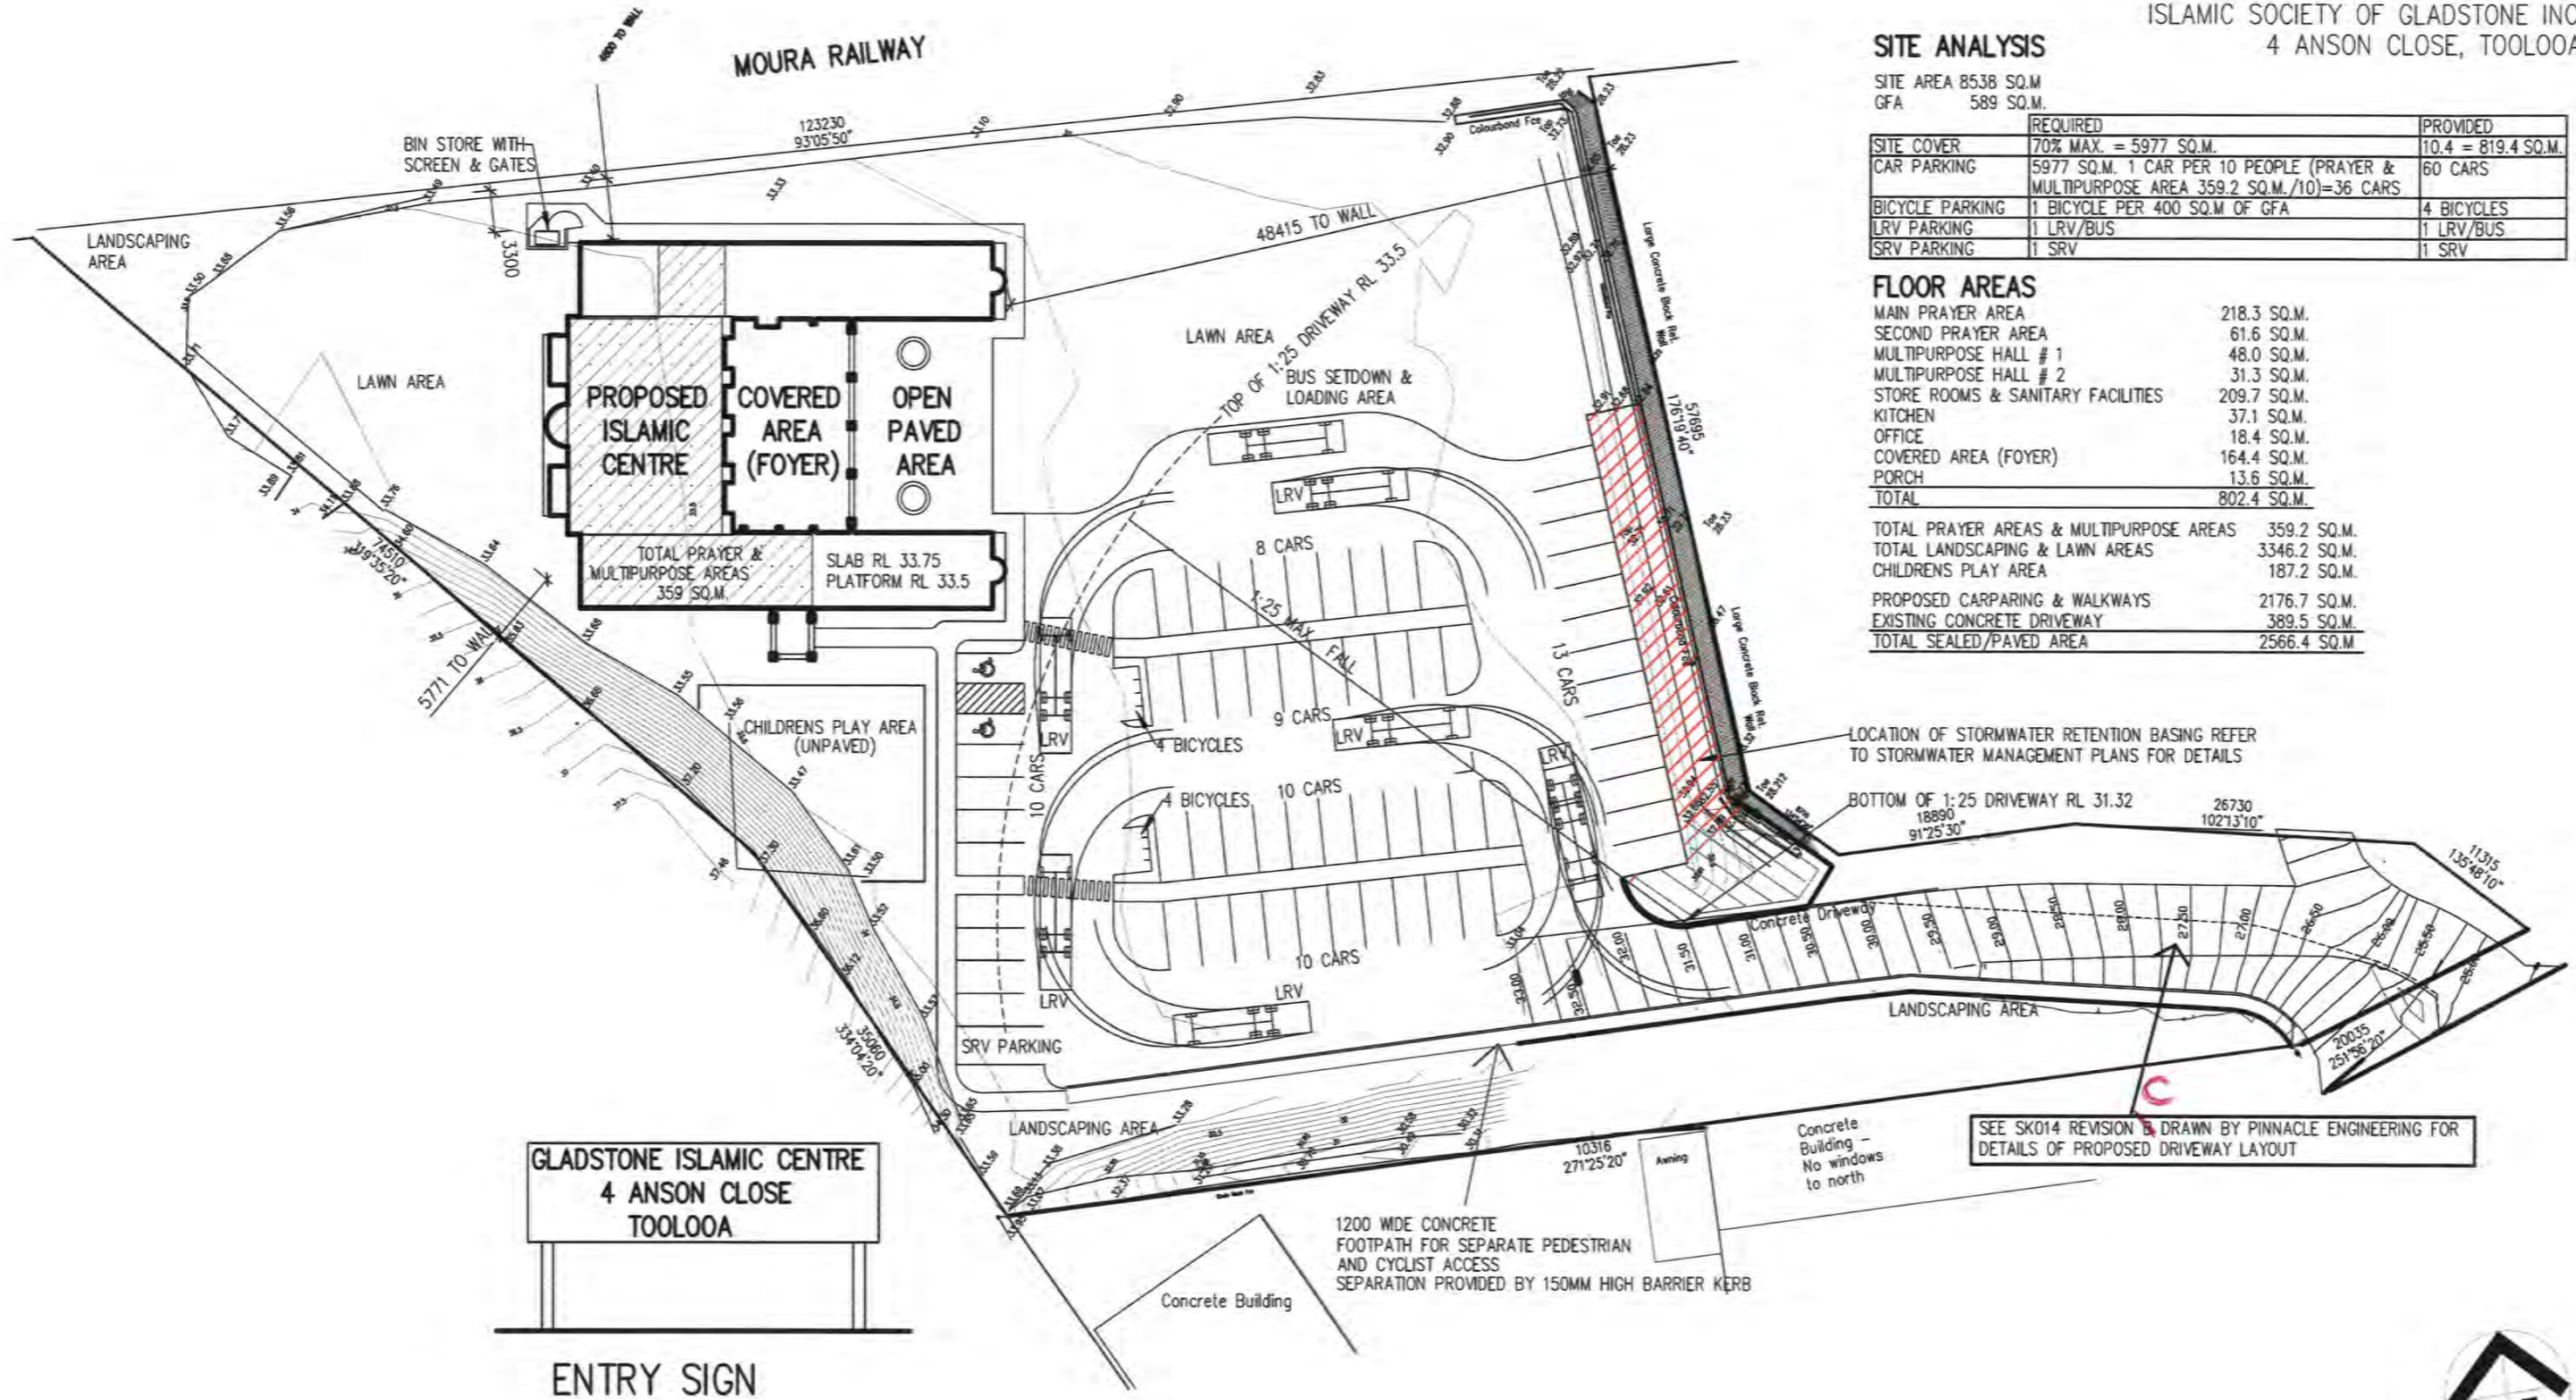

SEE SK014 REVISION B DRAWN BY PINNACLE ENGINEERING FOR DETAILS OF PROPOSED DRIVEWAY LAYOUT

AMENDMENTS


DATE	SHEET	DESCRIPTION
A 07/12/2016	ALL	CHANGE CARPARKING
B 19/01/2017	ALL	MOVE BUS SETDOWN
C 25/08/2017	ALL	ADD 20 ADDITIONAL CAR PARKING
D 05/03/2018	ALL	ADD FOOTPATH BESIDE DRIVEWAY
E 06/06/2018	1	ADD FOOTPATH BESIDE DRIVEWAY
F 24/01/2019	1	ADD NOTES TO MAIN ENTRANCE DRIVEWAY

SITE PLAN



osman designpac
 building designers and architectural illustrators
 2/101 Logan Rd, West Brisbane QLD 4119
 Ph: (07) 3391 3327 Fax: (07) 3391 3327 Email: osman@osmandesignpac.com.au
 OSMA 18 941221025
 www.osmandesignpac.com.au

SCALE 1 : 500 SHEET 1 OF 4
 DATE 4-2-19 JOB NUMBER 7595
 DRAWN BY TROY FIELD AMENDMENT F

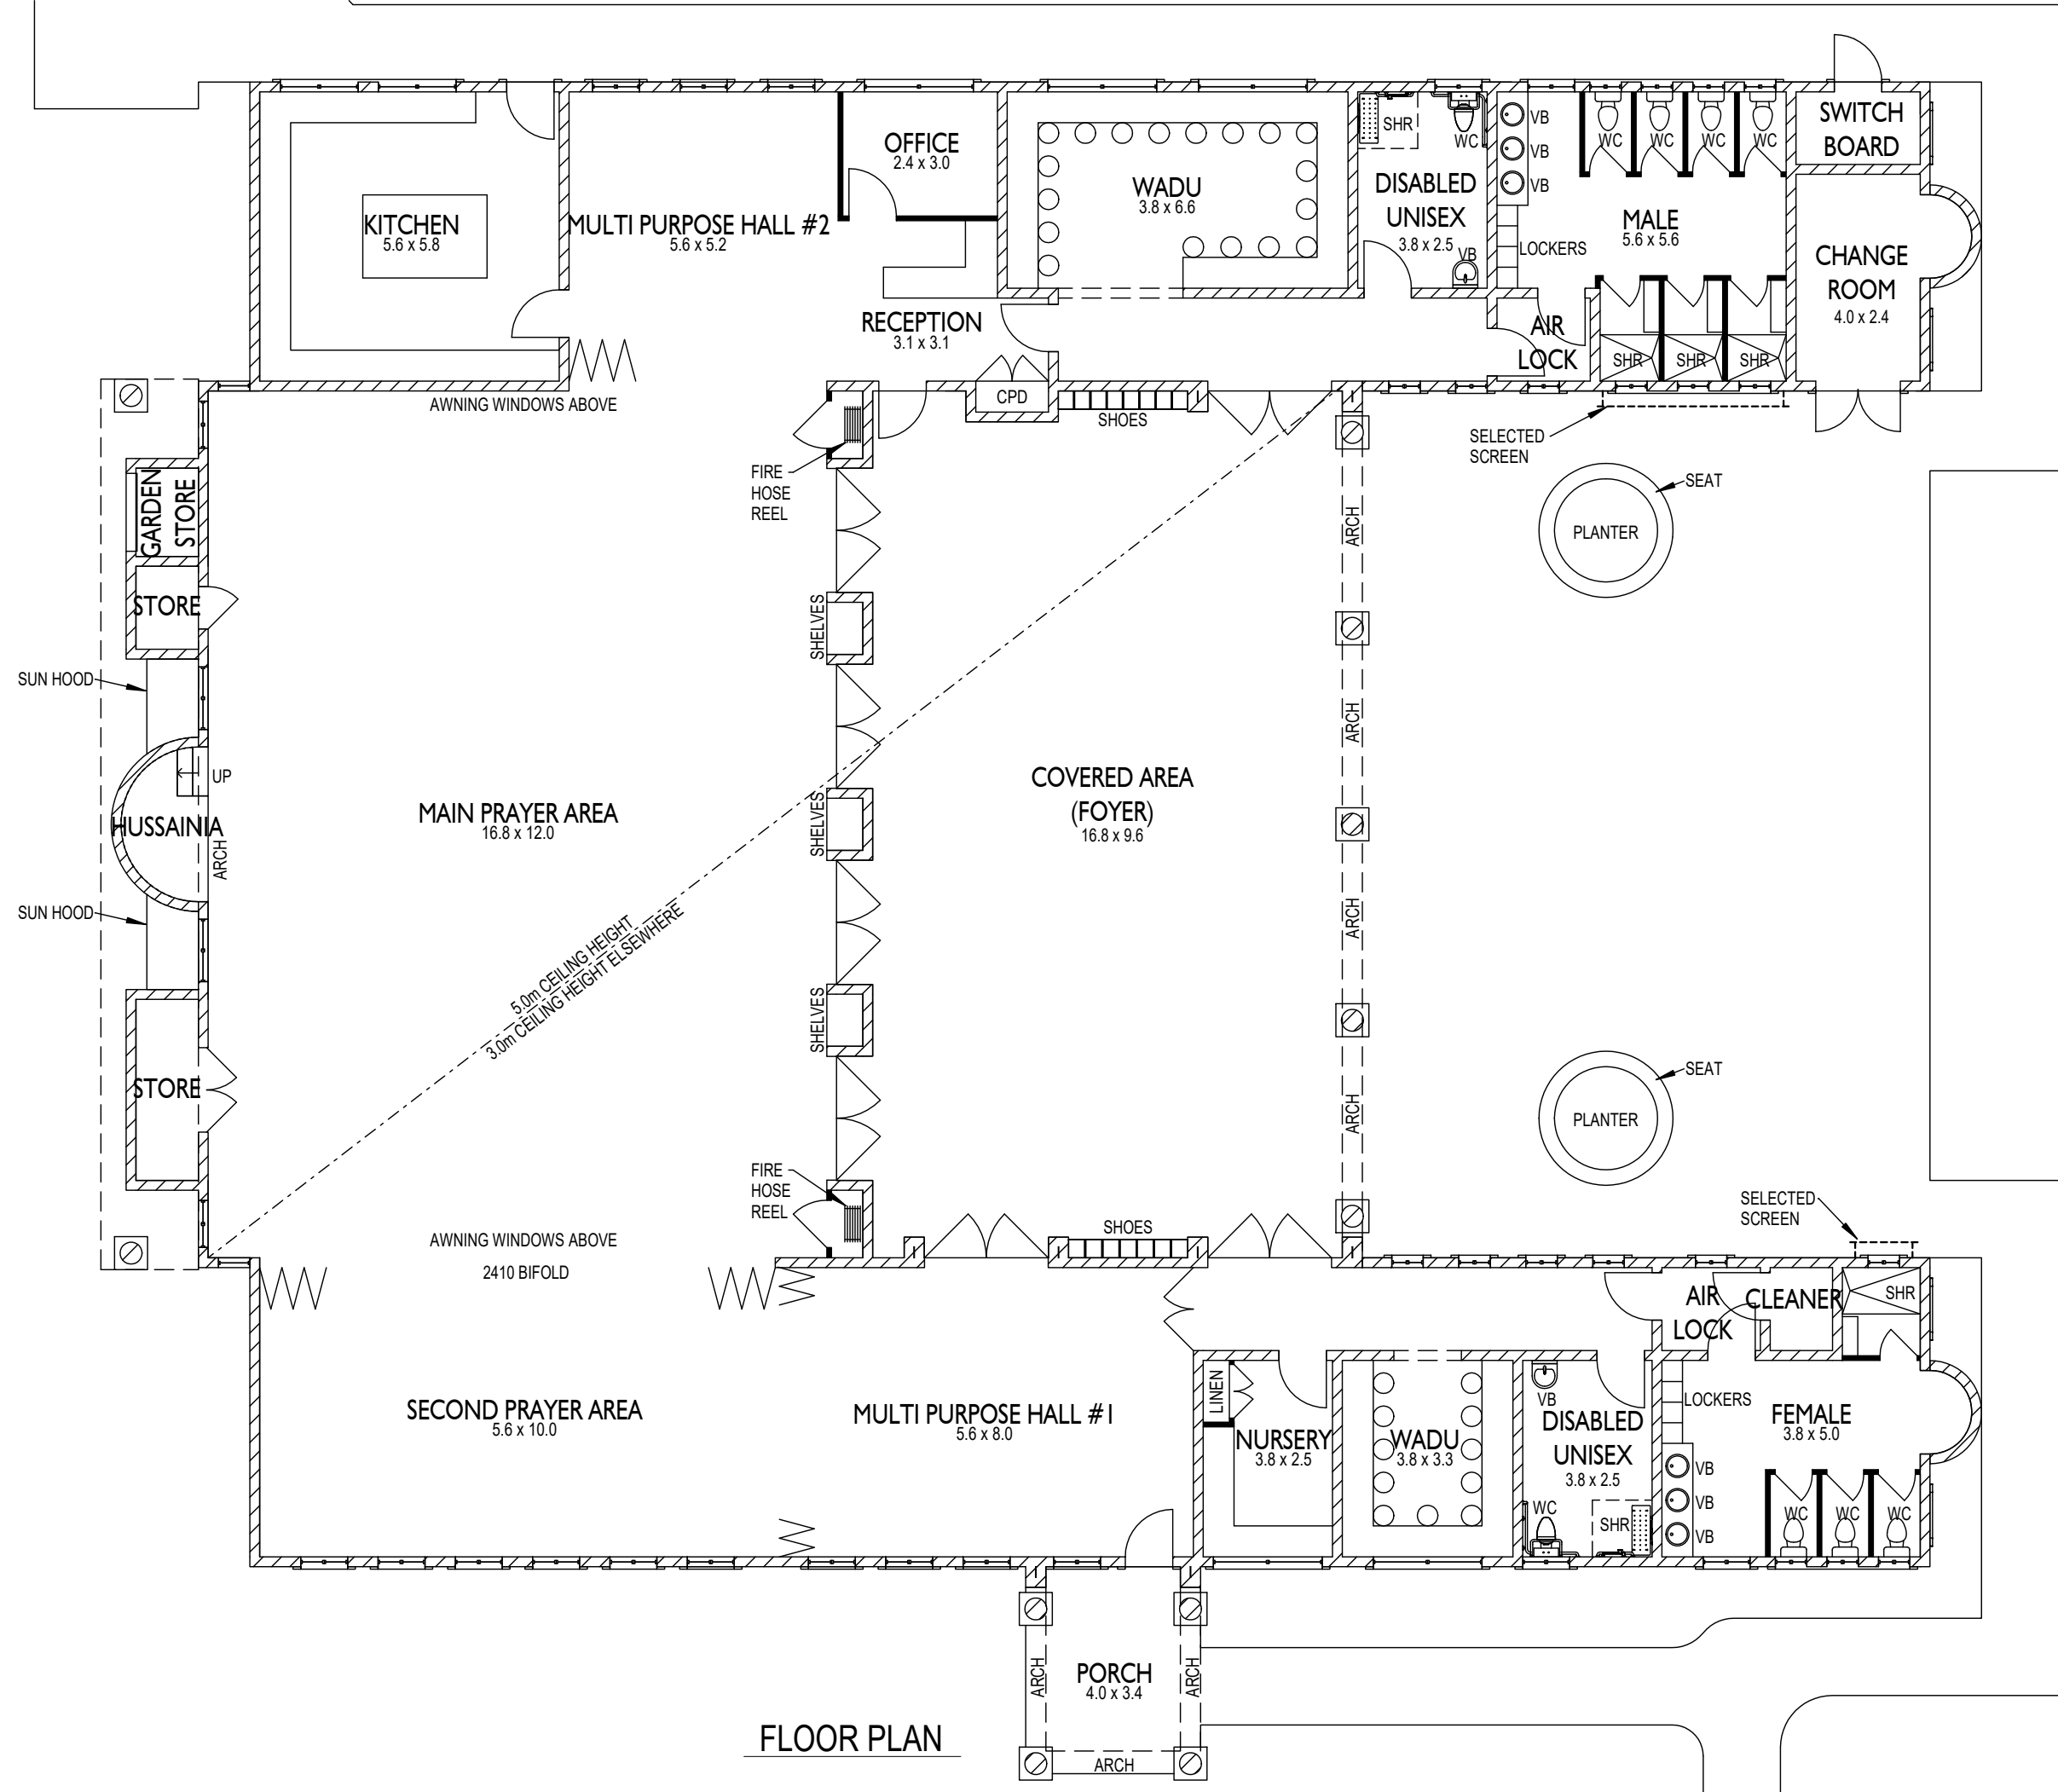


FLOOR PLAN




building designers and
 architectural illustrators
 Underwood Centrepoint - Cnr 2962 Logan Rd & Welch St Underwood Q. 4119
 Ph (07) 38413200 Fax (07) 38413322 Email designpac@osmandesign.com.au
 QBSA Lic No. 724825

www.osmandesign.com.au
 SCALE 1:125 SHEET 2 OF 4
 DATE 7/12/2016 JOB NUMBER 7595
 DRAWN BY TROY FIELD AMENDMENT D

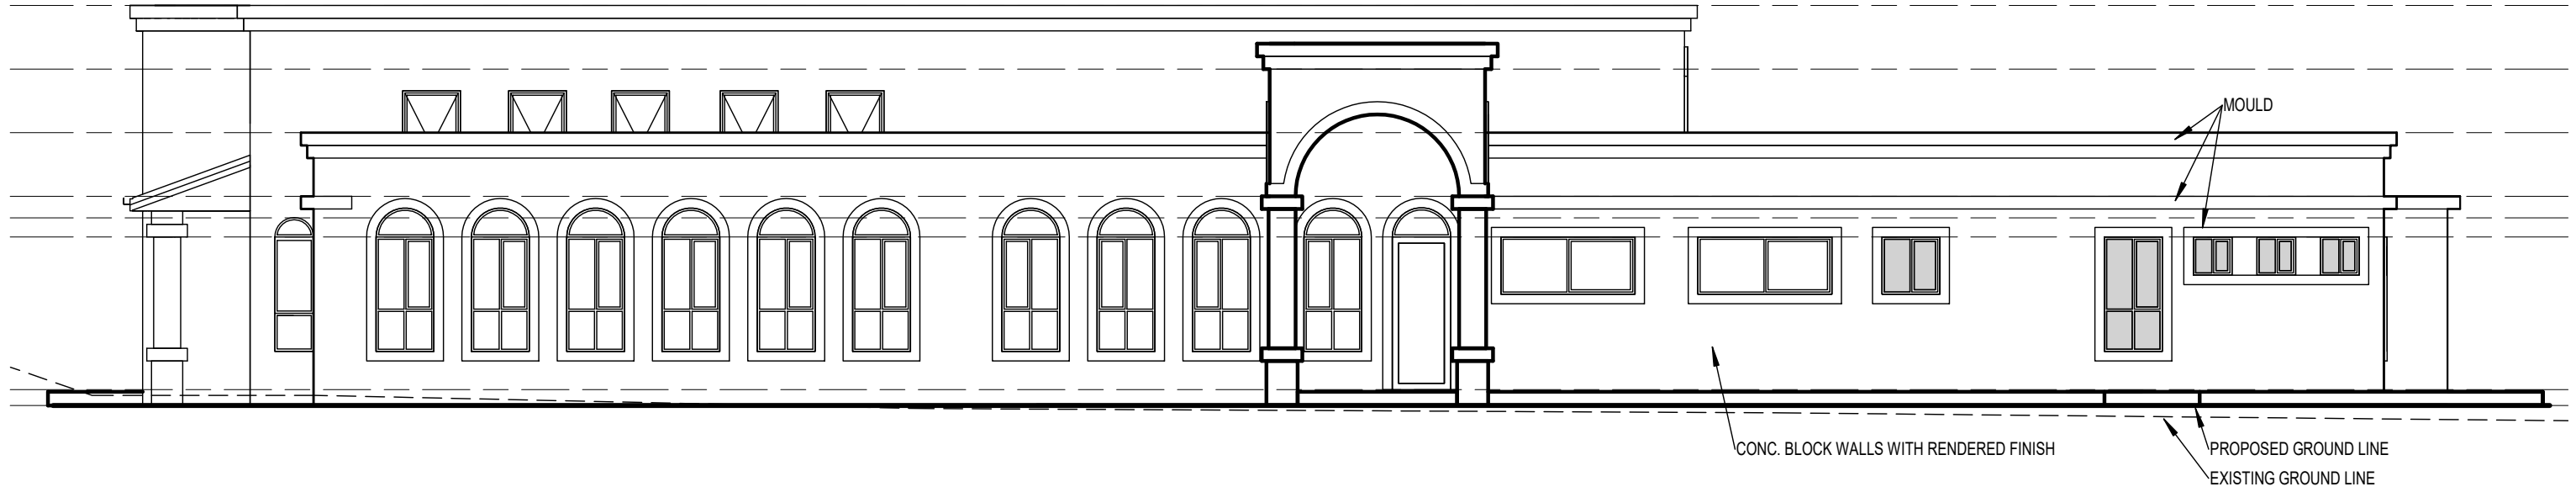


SOUTHERN ELEVATION

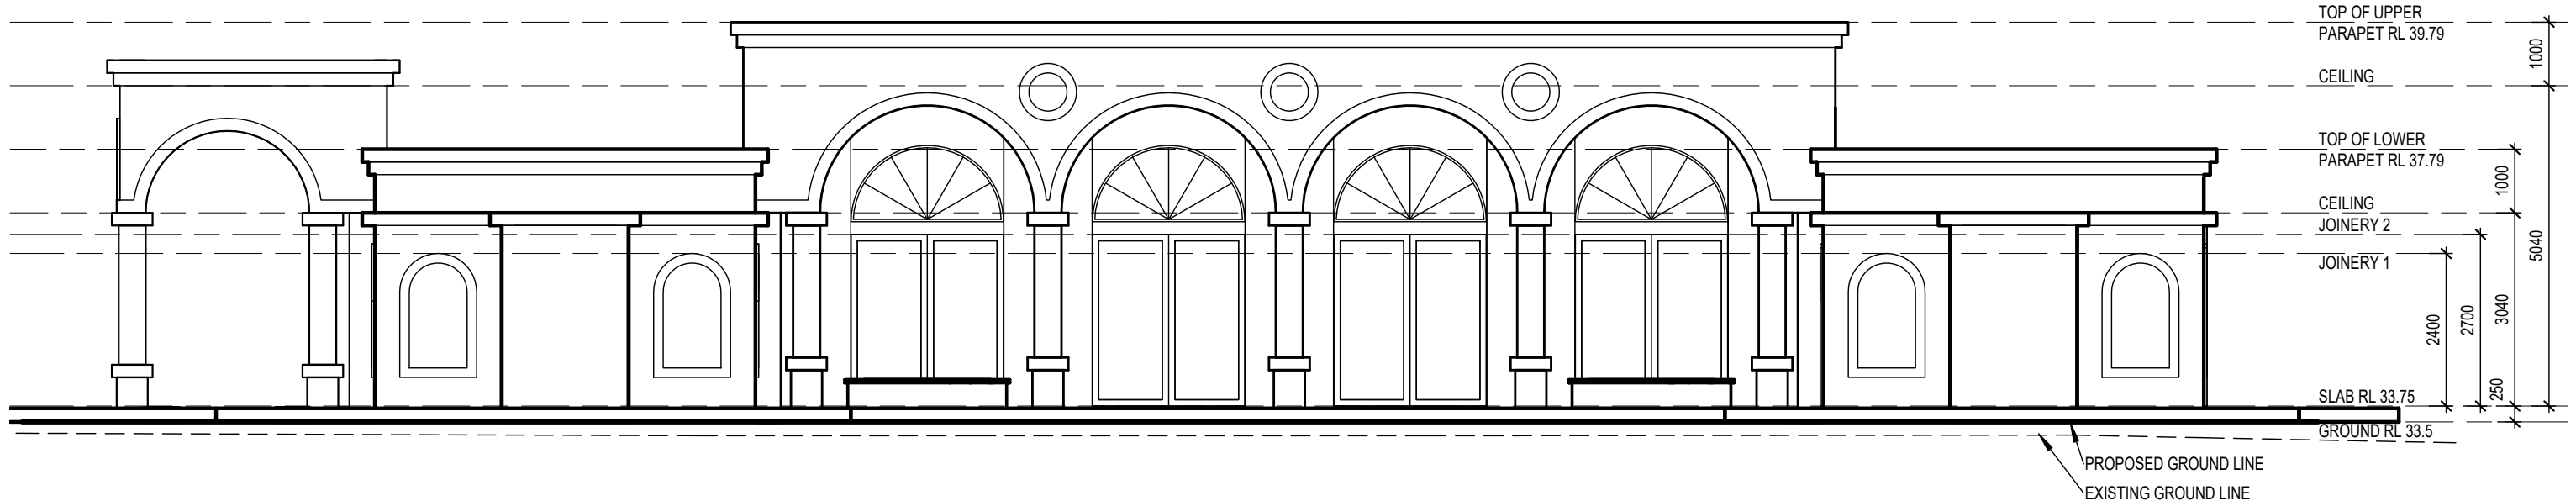


EASTERN ELEVATION

 **osman designpac**
 building designers and architectural illustrators
 Underwood Centrepoint - Cnr 2962 Logan Rd & Welch St Underwood Q, 4119
 Ph (07) 38413200 Fax (07) 38413322 Email designpac@osmandesign.com.au
 QBSA Lic No. 724825
www.osmandesign.com.au

SCALE 1:100 SHEET 3 OF 4
 DATE 7/12/2016 JOB NUMBER 7595
 DRAWN BY TROY FIELD AMENDMENT D

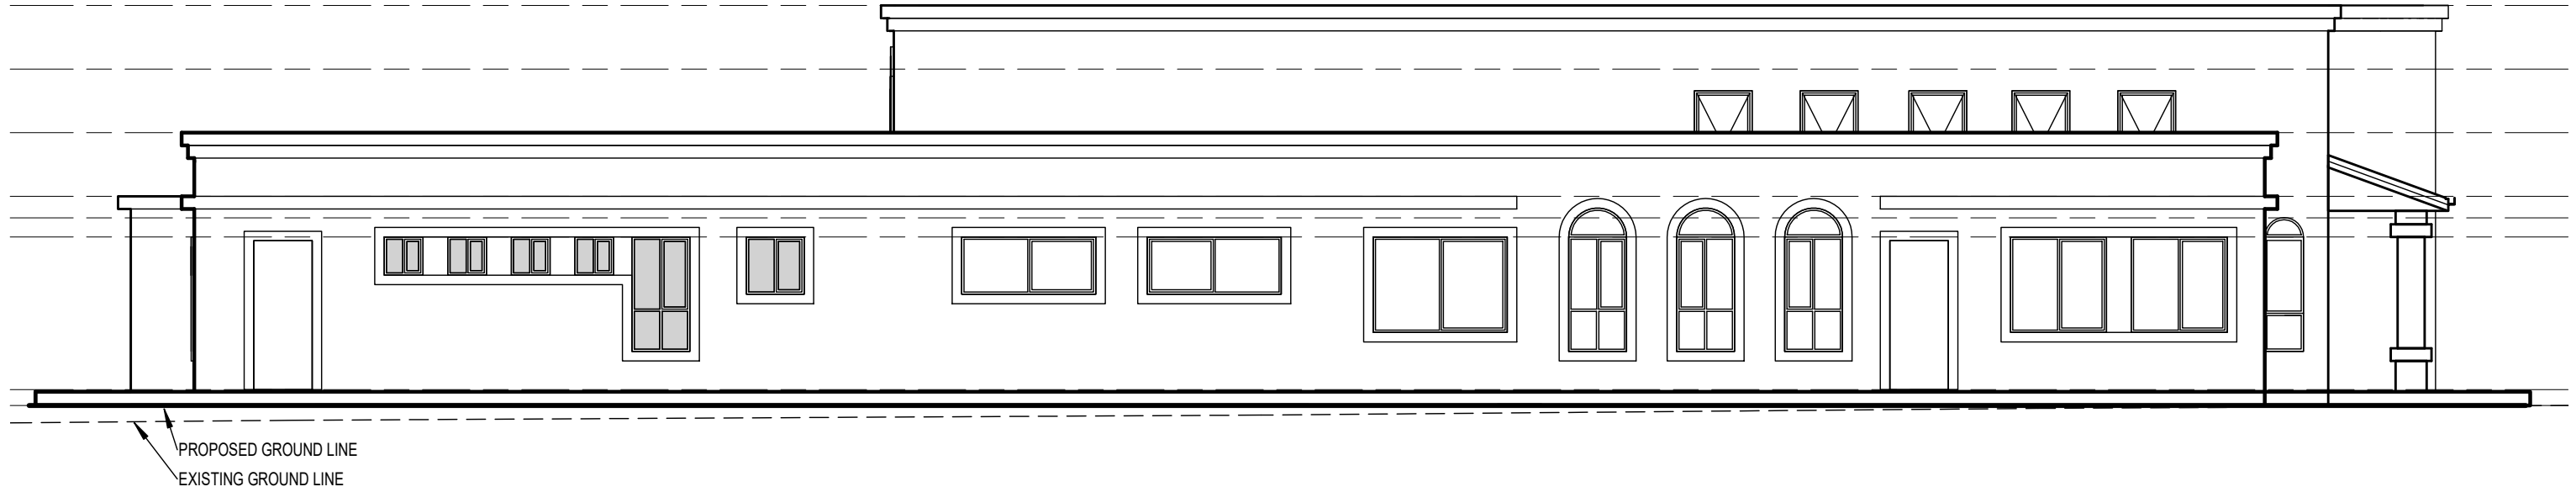

NORTHERN ELEVATION

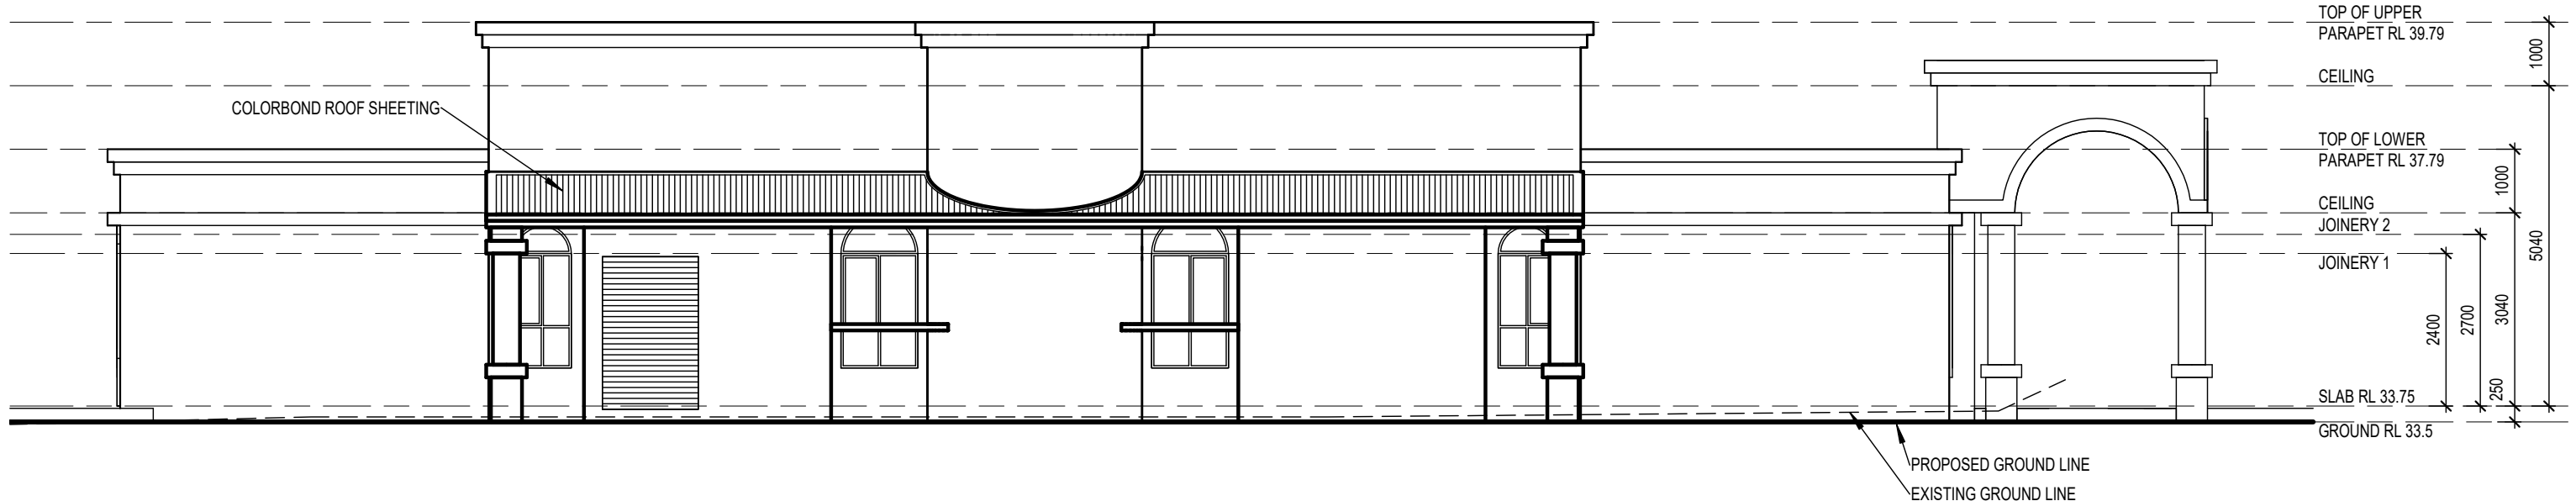

WESTERN ELEVATION